



Tudor

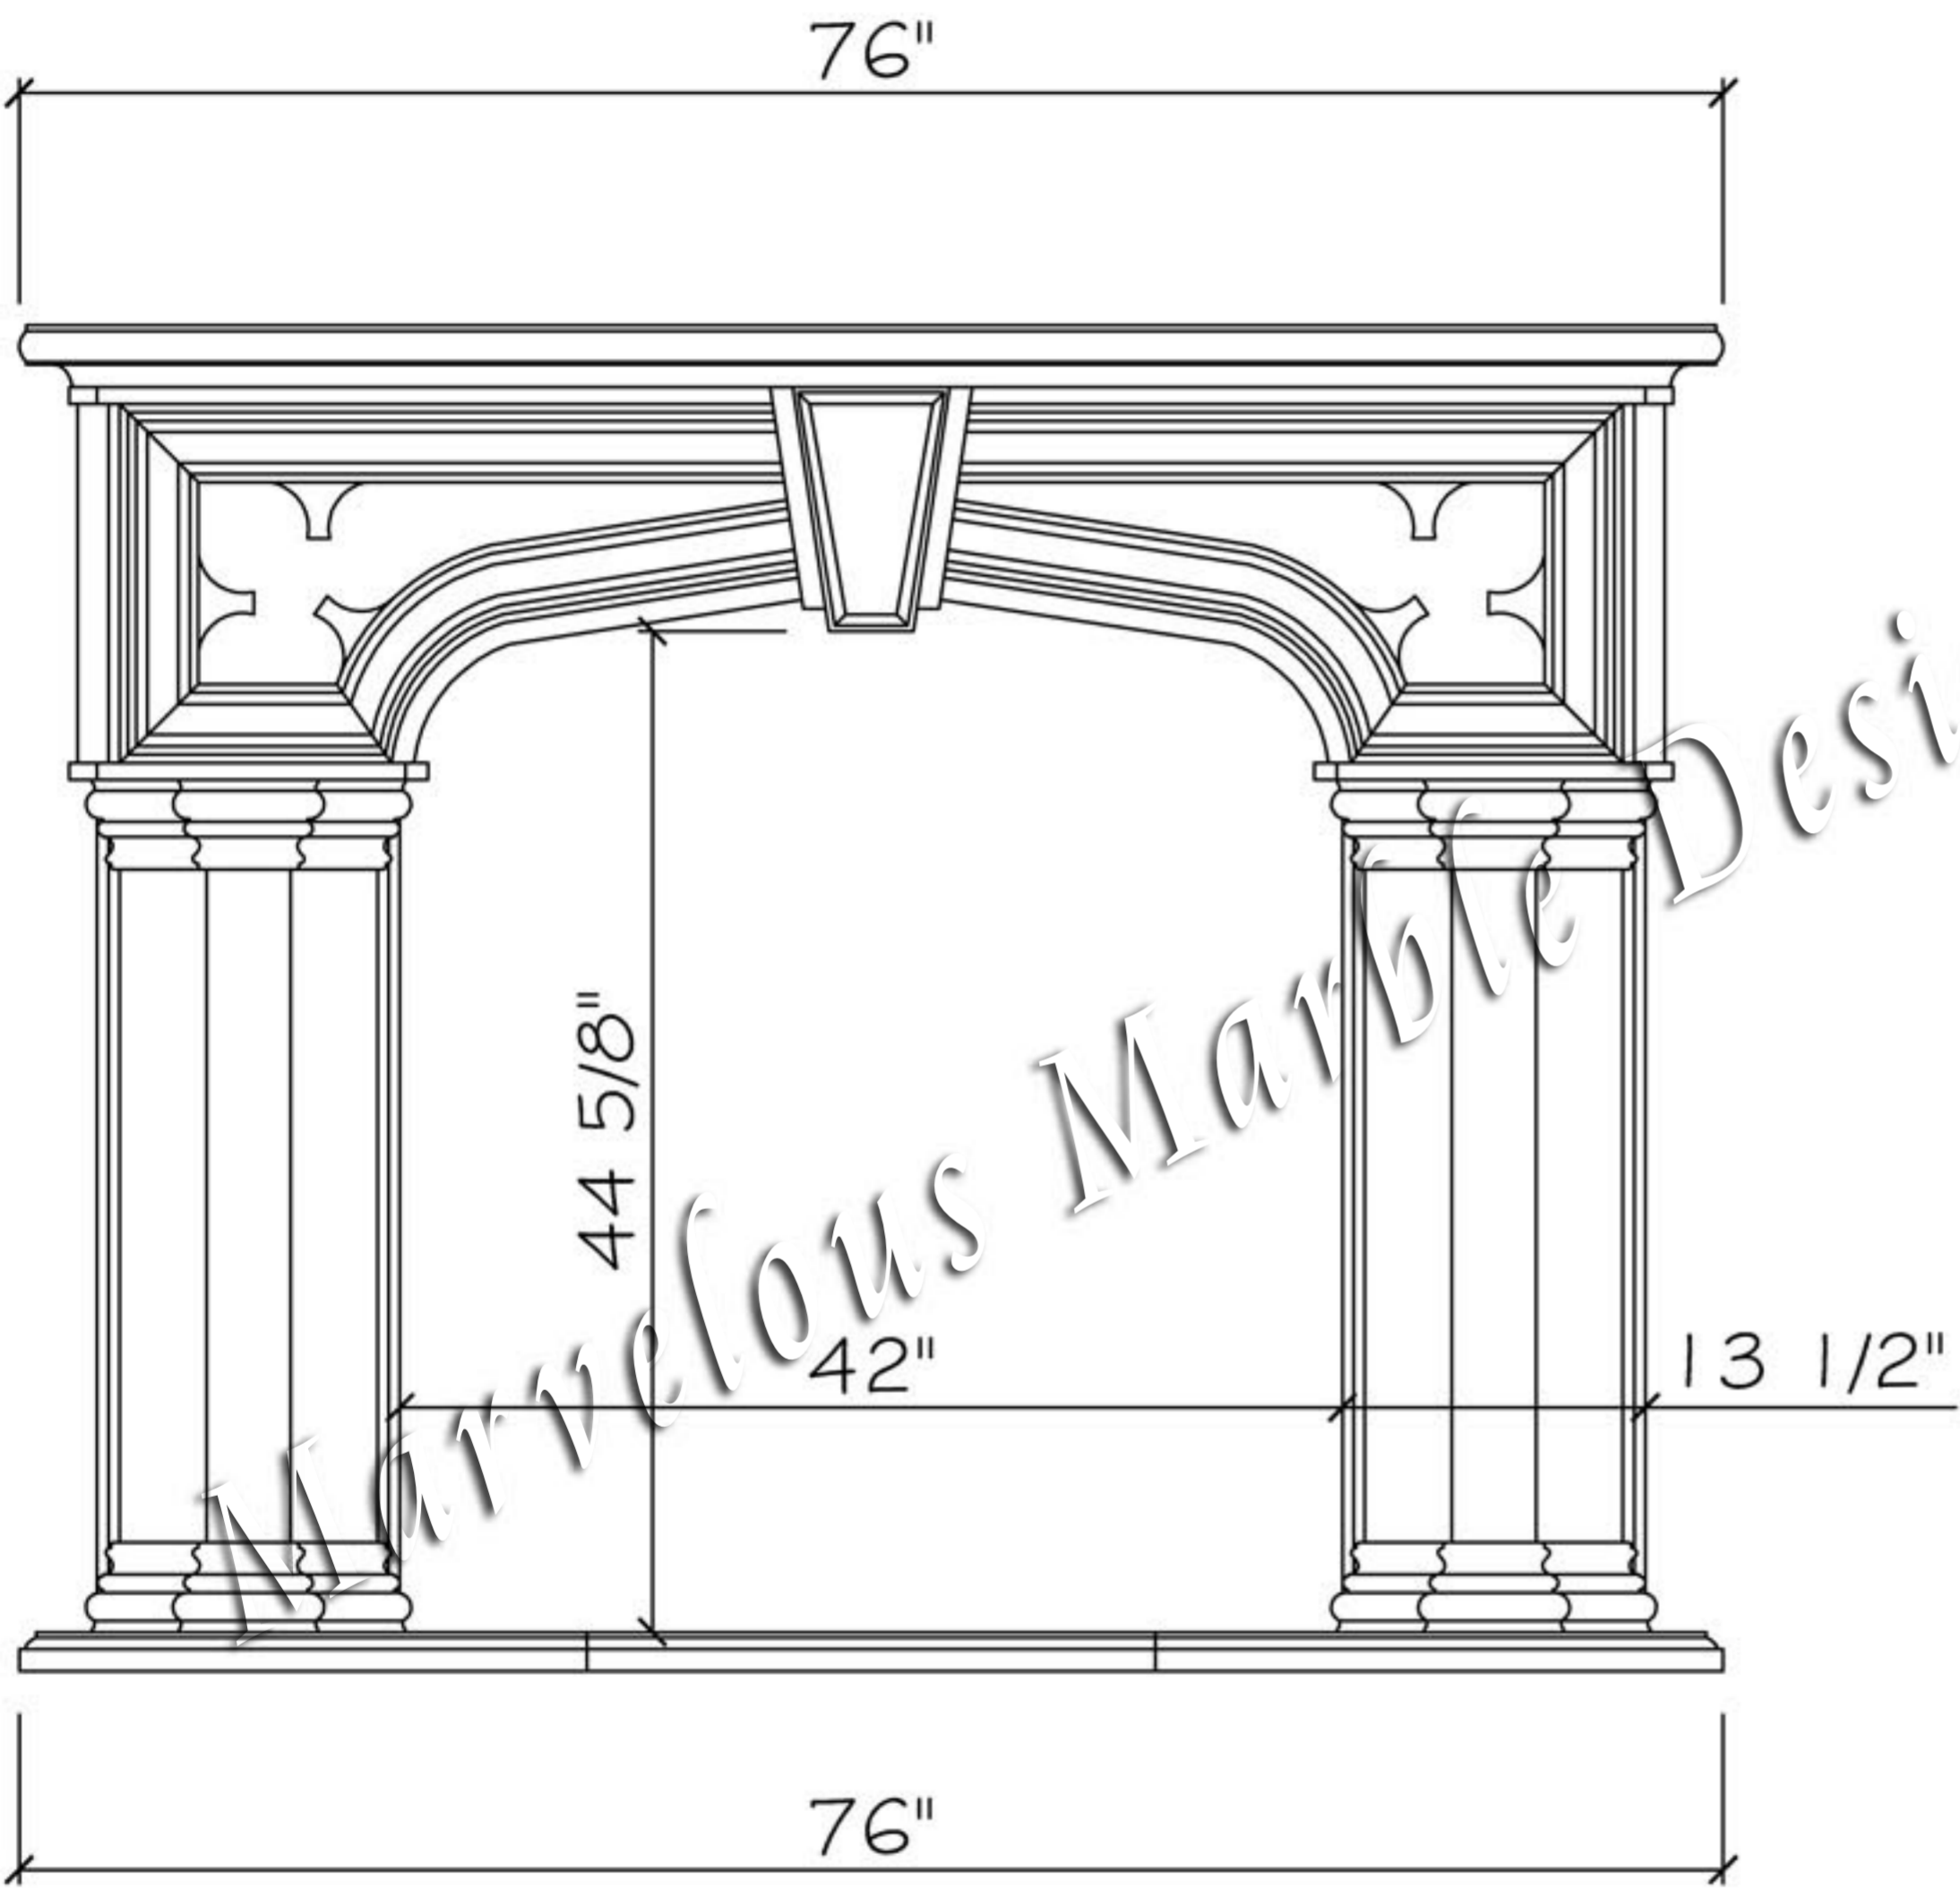

Front Elevation

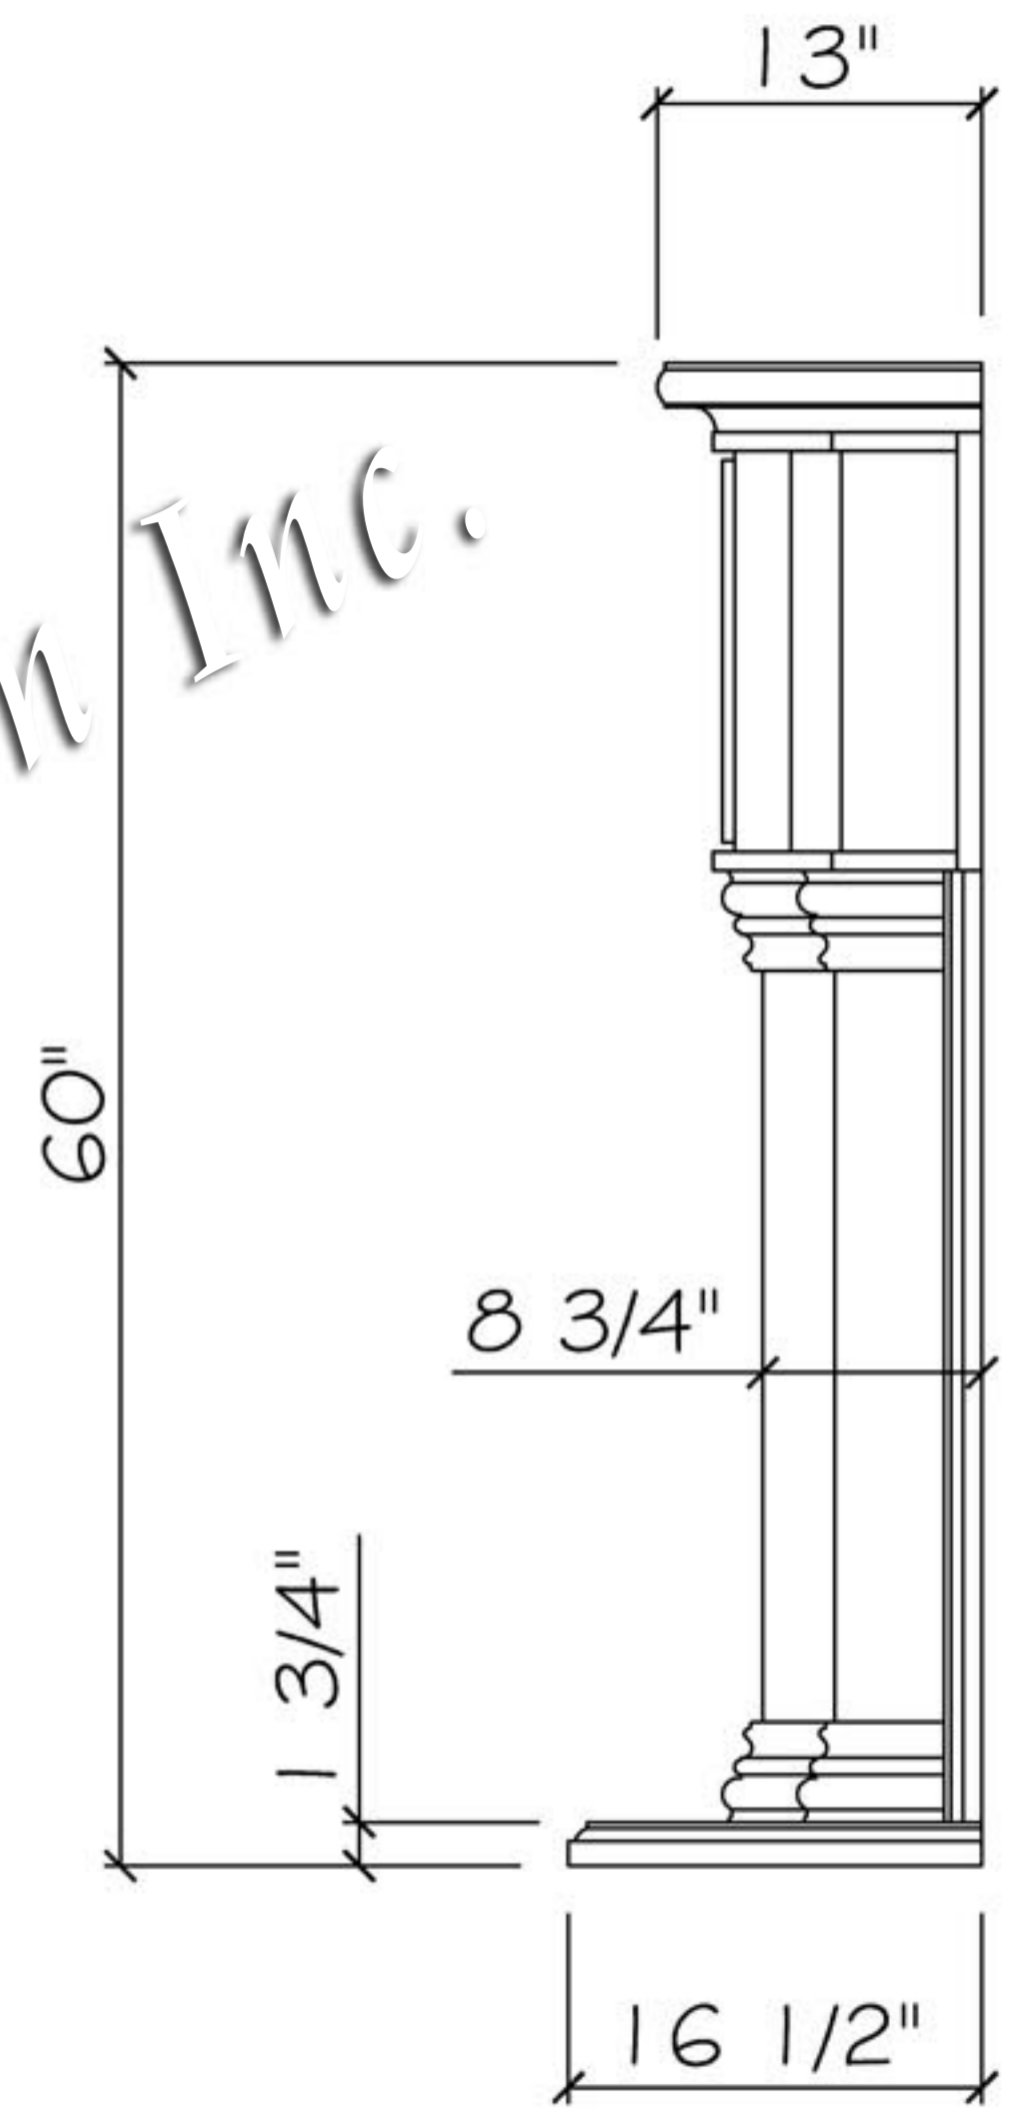

Side Elevation