



WINDSOR

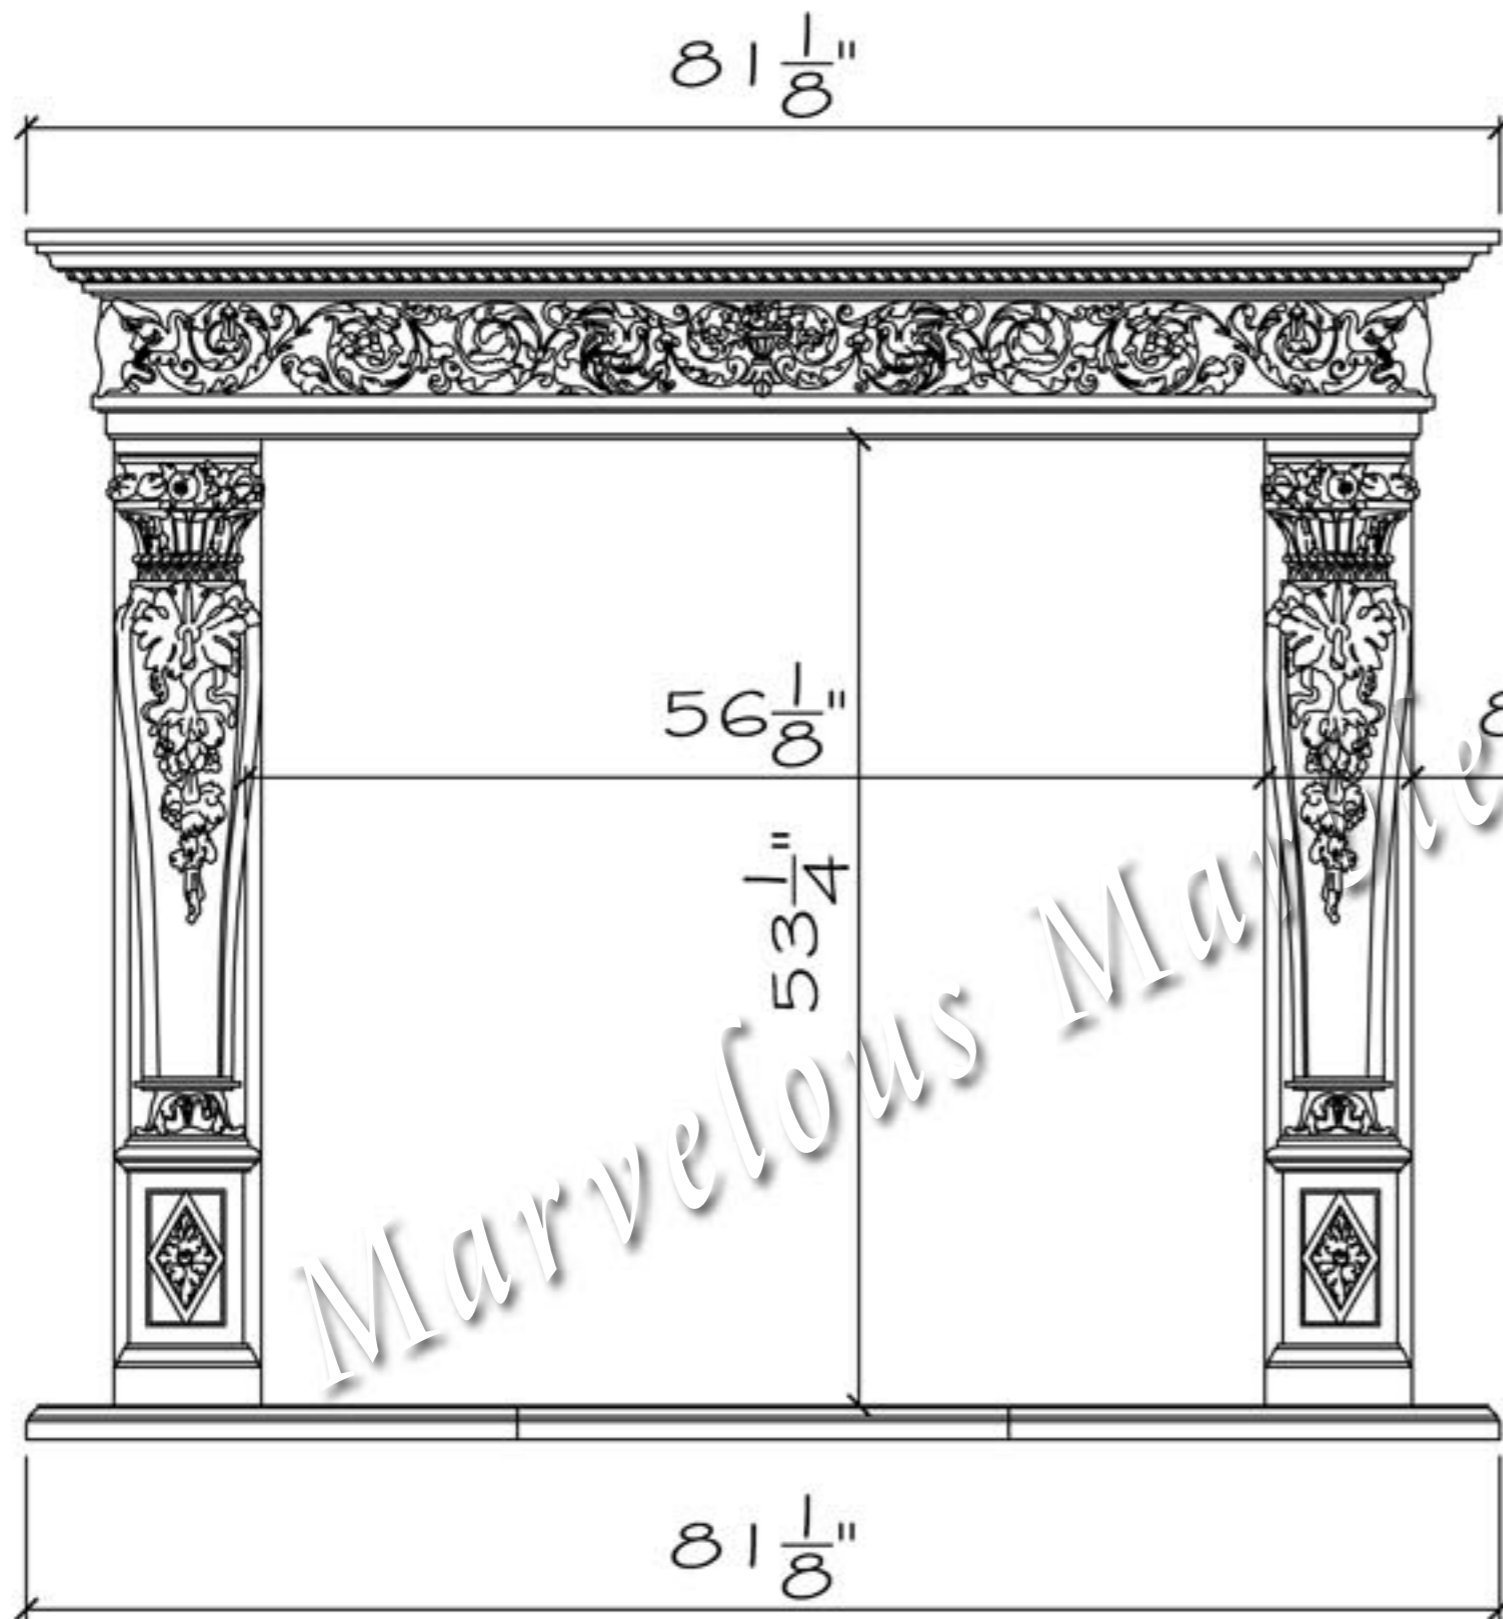

Front Elevation

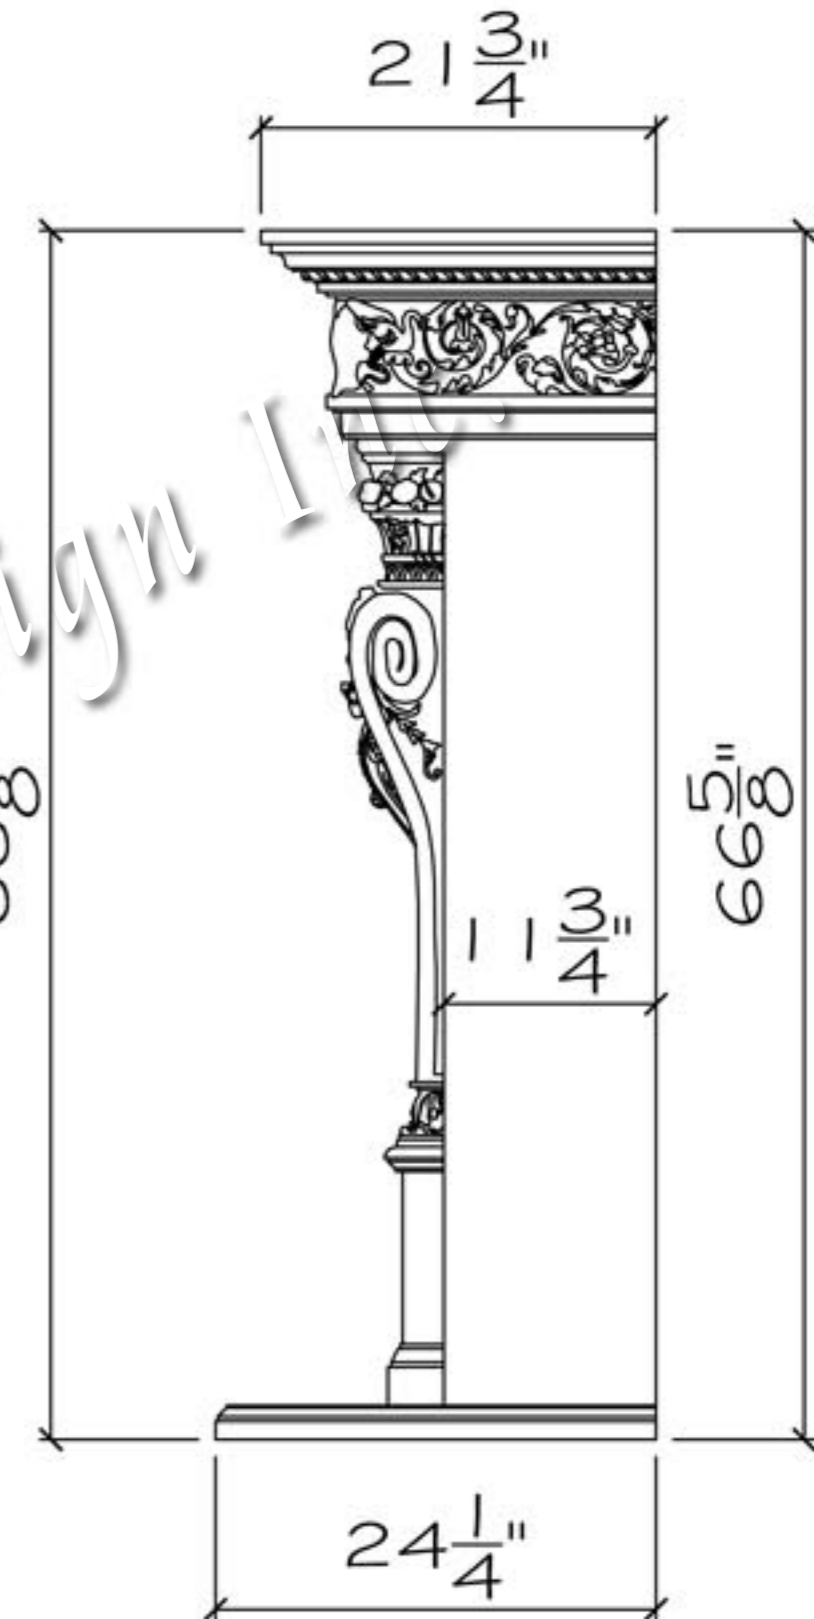

Side Elevation