



Stratford

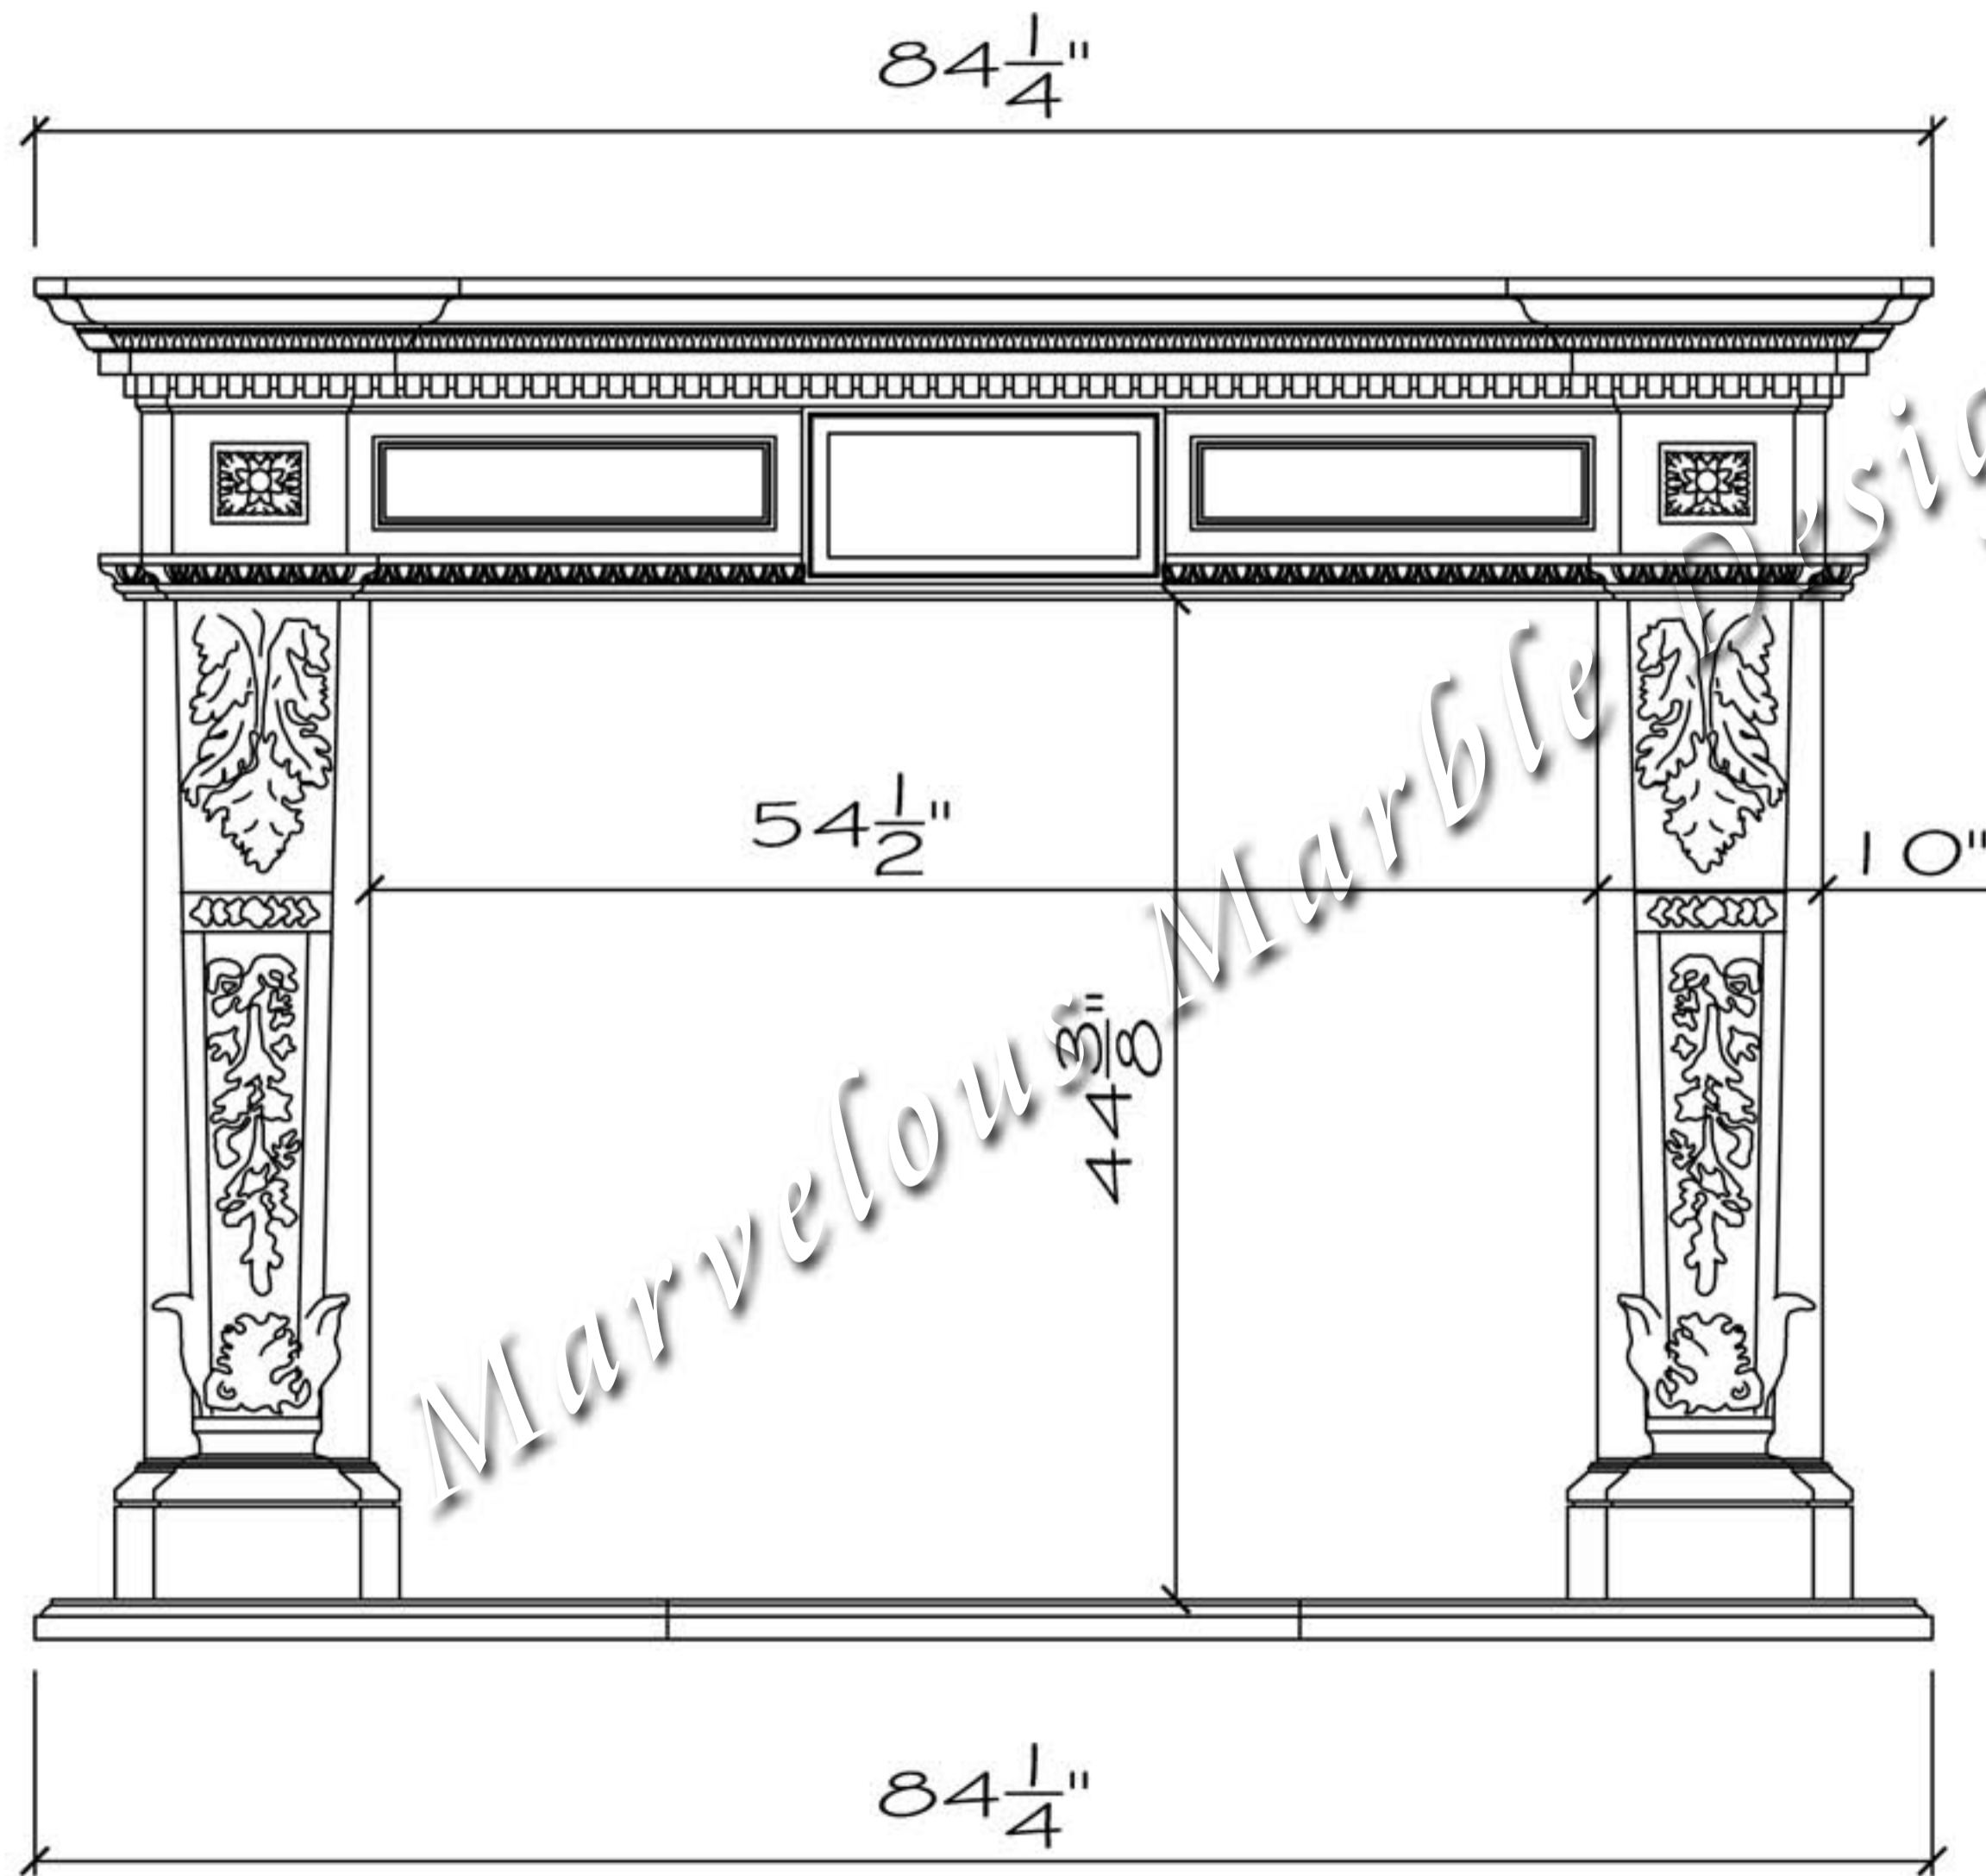

Front Elevation

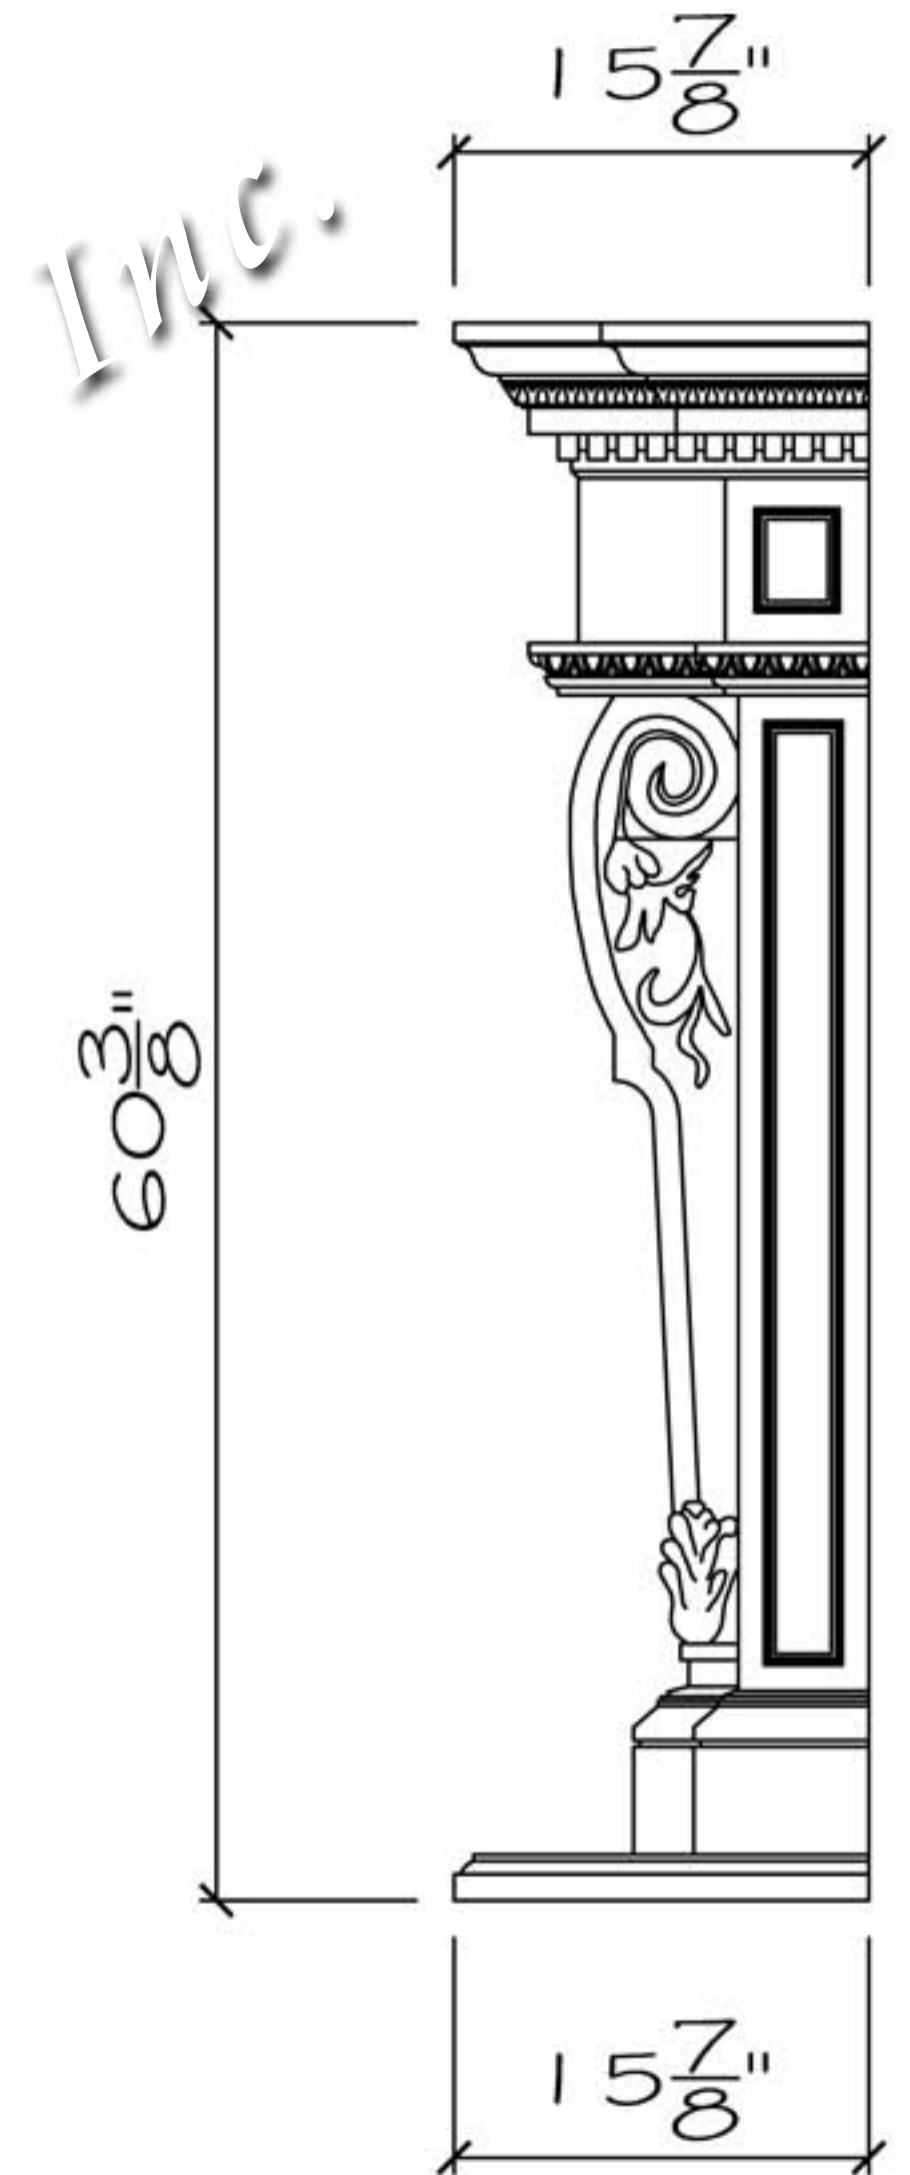

Side Elevation